




1 FRONT ELEVATION  
SCALE: 1/4" = 1'-0"



2 SIDE ELEVATION  
SCALE: 1/4" = 1'-0"

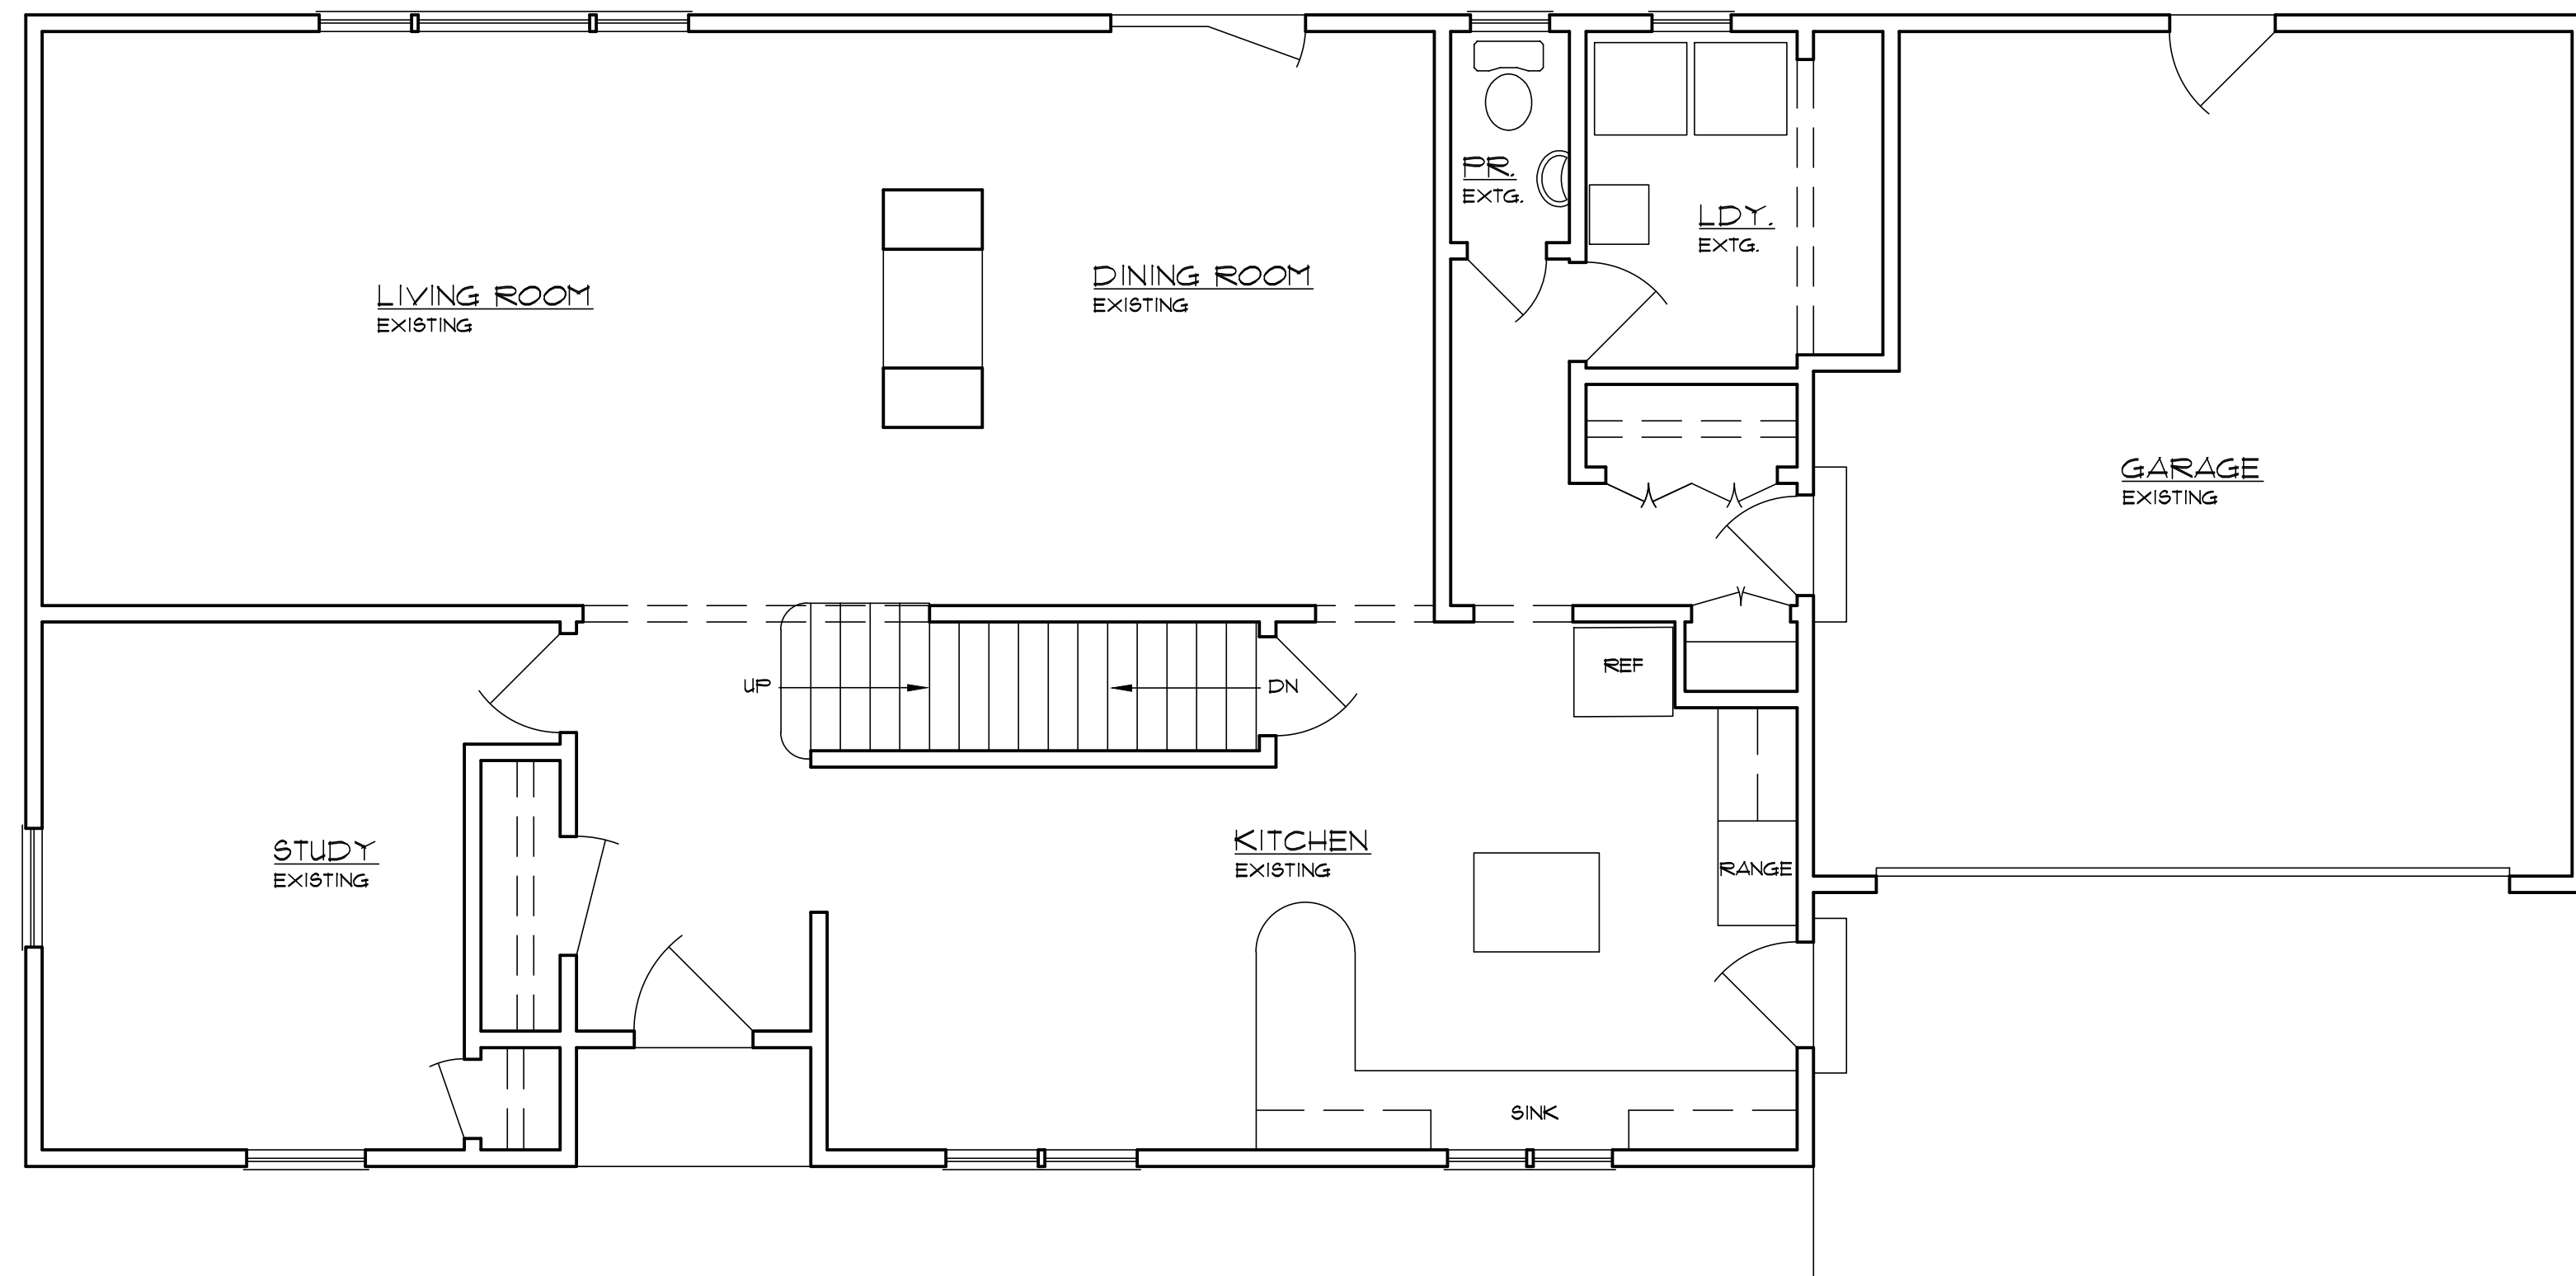

P-1 FIRST FLOOR PLAN  
SCALE: 1/4" = 1'-0"

CITY ENGINEER  
 BOARD CHAIRMAN  
 BOARD SECRETARY

EXISTING

Revisions	By

PRESENT CONDITIONS  
**PLAN\_&\_ELEVATIONS**

ALTERATIONS AND ADDITIONS FOR:  
**VICTOR & REBECCA LUCARIELLO**  
 915 KNOLLWOOD COURT  
 PLAINFIELD, NJ 07062

WILLIAM TOTH - ARCHITECTURE  
 950 FERNWOOD AVENUE  
 PLAINFIELD, NJ 07062  
 908.229.9342  
 email: [bill@totmarchitecture.com](mailto:bill@totmarchitecture.com)  
 Architect: William Toth

NJ 21A010443700  
 William Toth

Date 02-18-2021  
 Scale AS-NOTED  
 Drawn BT  
 Job No. 21-0030  
 File PC