


FRONT ELEVATION
SCALE: 1/8" = 1'-0"

RIGHT-SIDE ELEVATION
SCALE: 1/8" = 1'-0"

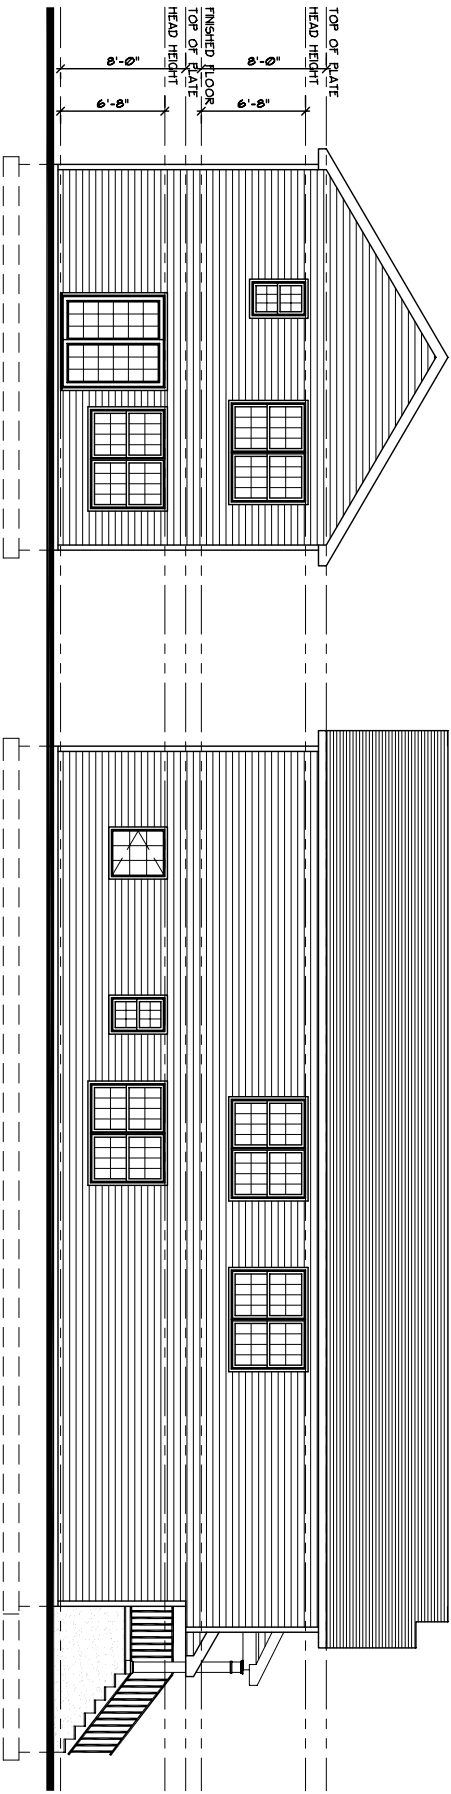

REAR ELEVATION
SCALE: 1/8" = 1'-0"

LEFT-SIDE ELEVATION
SCALE: 1/8" = 1'-0"

FOR PLANNING BOARD
OR BOARD OF ADJUSTMENT
ONLY. NOT TO BE USED
FOR CONSTRUCTION PERMIT.

FEEL 24, 2021 RESSUED FOR
PLANNING BOARD
ELEVATIONS
A-2

Proposed Dwelling For:
ARMANDO GUANDADO
ANA DEBORAH OJSIEWICH
264-266 GARFIELD AVE. BK.337, LT. 11
PLAINFIELD, NEW JERSEY

JAN. 12, 2021 2024
2 of 2
DMP

(908) 561-5560
ROGER C. WINKLE, AIA
ARCHITECT
interiors
architecture

947 Park Avenue • Plainfield, NJ 07060 • FAX 961-5155

ROGER C. WINKLE - ARCHITECT
947 PARK AVENUE
PLAINFIELD, NJ 07060
(908) 561-5560 FAX (908) 561-5155

ROGER C. WINKLE
ARCHITECT