


P:\Projects\05/13/20 - 10:34 AM - B:\Users\j\Documents\Projects\2340 Metro Real Estate Companies\99-008 Plainfield\Draw\Exhibits (Hearings)\2020-05-21 Site Plan Rendering\DWG Working Files\034099008EA0.dwg, ----> 02\_AERIAL\_MAP

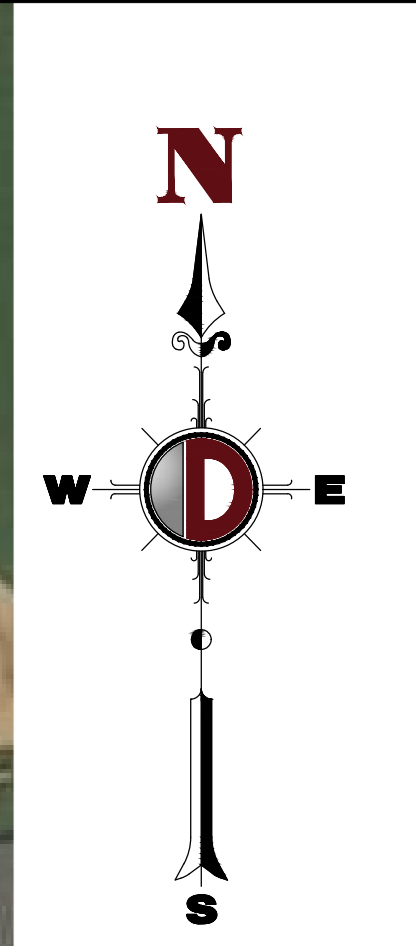

**CVS**  
pharmacy

13K CORNER ENTRY, BUMP-OUT DRIVE-THRU (RIGHT) MEZZANINE  
STORE NUMBER: 11370

BLOCK 729, LOT 1  
PARK AVENUE (OR 531) & RANDOLPH ROAD  
CITY OF PLAINFIELD, UNION COUNTY, NEW JERSEY  
CS PROJECT NUMBER: 22324

**D**  
**DYNAMIC ENGINEERING**

Central NJ Office: 781 West Street, Lakewood, NJ 07033  
North NJ Office: 245 Mountain View Road, Orange, NJ 07066  
South NJ Office: 8 Robert Taylor Drive, Somers Point, NJ 08079  
Dallas Texas Office: 1301 Central Expressway, Suite 210, Dallas, TX 75201  
Houston Texas Office: 18411 West Loop South, Houston, TX 77058  
Austin Texas Office: 901 North Loop West, Austin, TX 78746

**KYLE C. KAVINSKI**  
PROFESSIONAL ENGINEER  
NEW JERSEY LICENSE NO. 52985

**ROBERT P. FREUD**  
PROFESSIONAL ENGINEER  
NEW JERSEY LICENSE NO. 41938

DEVELOPER:  
**1204 PARK AVENUE ASSOCIATES LLC**  
2 BROAD STREET, SUITE 400  
BLOOMFIELD, NJ 07003  
TEL: (973)-429-7900 EXT. 218  
PROJECT CONTACT: GLENN DOMENICK

Rev.	Date	Comments	By

SCALE: (H) 1"=100'  
(V)

DRAWN BY: CMT  
DESIGNED BY: JMV  
CHECKED BY: RPF  
DATE: 05/21/2020  
JOB No: 2340-99-008  
TITLE: **AERIAL EXHIBIT**  
SHEET No: **1** OF 1

COMMENTS:  
THIS PLAN IS FOR APPROVAL PROCESS ONLY AND MAY NOT BE USED FOR CONSTRUCTION.

Rev. # 0

THIS DRAWING HAS BEEN PREPARED BASED ON A SITE PLAN SET DATED 02/06/20, LAST REVISED 05/06/20

GRAPHIC SCALE  
100 0 50 200 400  
( IN FEET )  
1 INCH = 100 FT.

THE AERIAL IMAGE DEPICTED ON THIS PLAN IS BASED ON IMAGERY PREPARED BY DIGITAL GLOBE, GEO EYE AND USDA FARM SERVICE AGENCY. THIS IMAGERY WAS PROVIDED BY GOOGLE MAPS ON 09/26/19. THE CONDITIONS OF THE SITE AND SURROUNDING AREAS MAY HAVE CHANGED SINCE THE DATE OF AERIAL PHOTOGRAPHY AND THEREFORE THIS PLAN MAY NOT ACCURATELY REFLECT ALL CURRENT EXISTING CONDITIONS.