


FRONT ELEVATION
SCALE: 1/8" = 1'-0"

RIGHT-SIDE ELEVATION
SCALE: 1/8" = 1'-0"

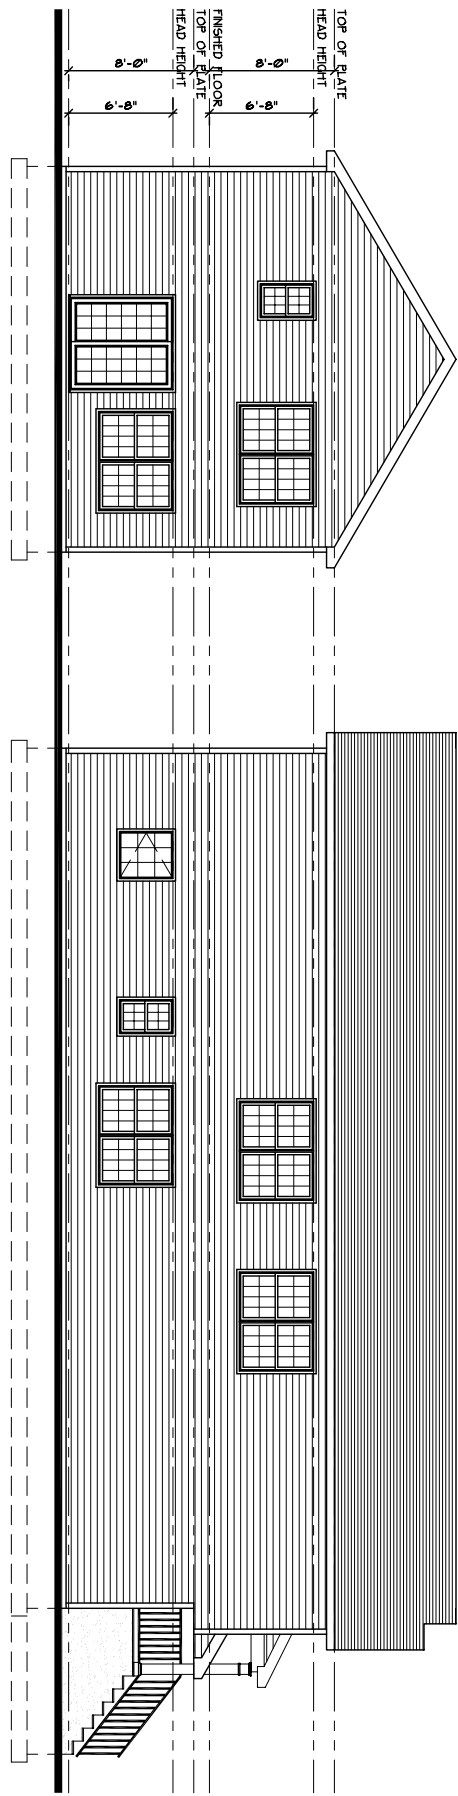

REAR ELEVATION
SCALE: 1/8" = 1'-0"

LEFT-SIDE ELEVATION
SCALE: 1/8" = 1'-0"

FOR PLANNING BOARD
OR BOARD OF ADJUSTMENT
ONLY. NOT TO BE USED
FOR CONSTRUCTION PERMIT.

FIG. 24, 2021-RESSESSED FOR
PLANNING BOARD
ELEVATIONS
A-2

Proposed Dwelling For:
ARMANDO GUARDADO
ANA DEBORAH OSTEWICH
216 GRANT AVE. BLK. 116 LT. 16
PLAINFIELD, NEW JERSEY
DEC. 29, 2020 1:00P 2020/1901.00

2 of 2
DWP
ROGER C. WINKLE, AIA
ARCHITECT

ROGER C. WINKLE - ARCHITECT
347 Park Avenue - Fairfield, NJ 07004 - FAX 981-4155

947 PARK AVENUE
PLAINFIELD, NJ 07060
(908) 561-5500 FAX (908) 561-5155

ROGER C. WINKLE, AIA, LLC 07031 - Model
157 Old 07060 - Plainfield, NJ 07060
Roger C. Winkle