



1 FRONT ELEVATION
SCALE: 1/4" = 1'-0"

2 SIDE ELEVATION
SCALE: 1/4" = 1'-0"

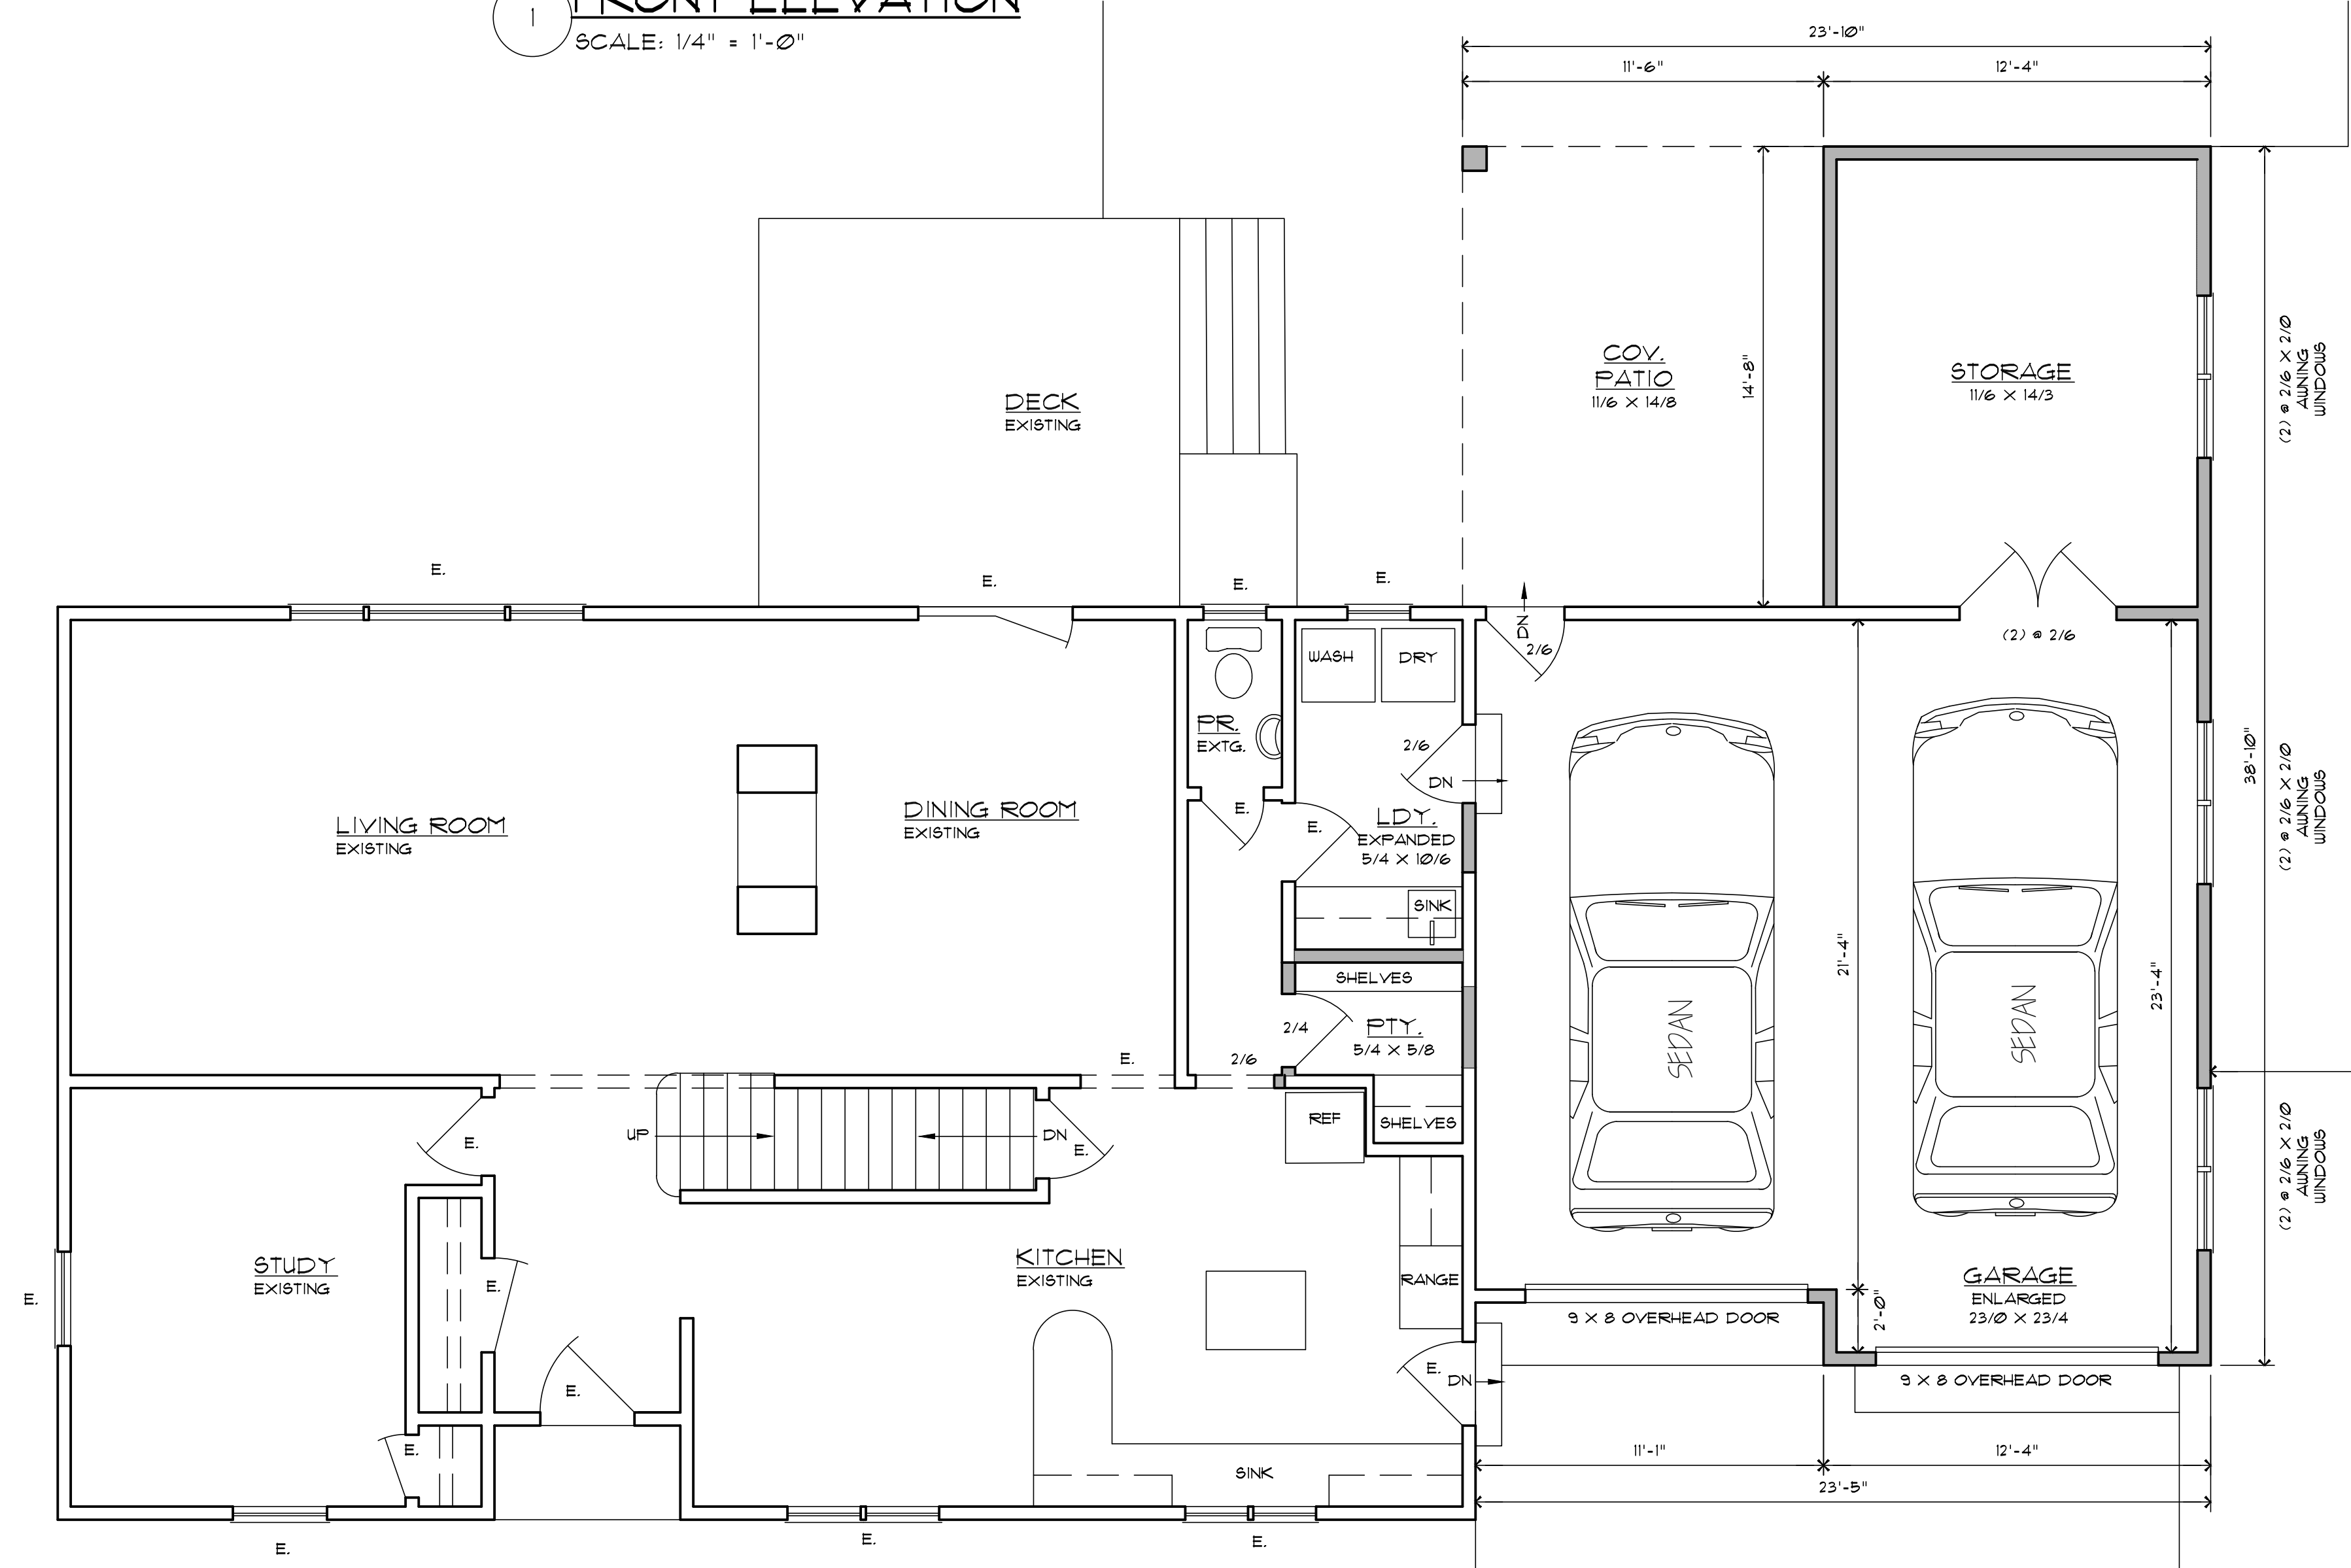

P-1 FIRST FLOOR PLAN
SCALE: 1/4" = 1'-0"

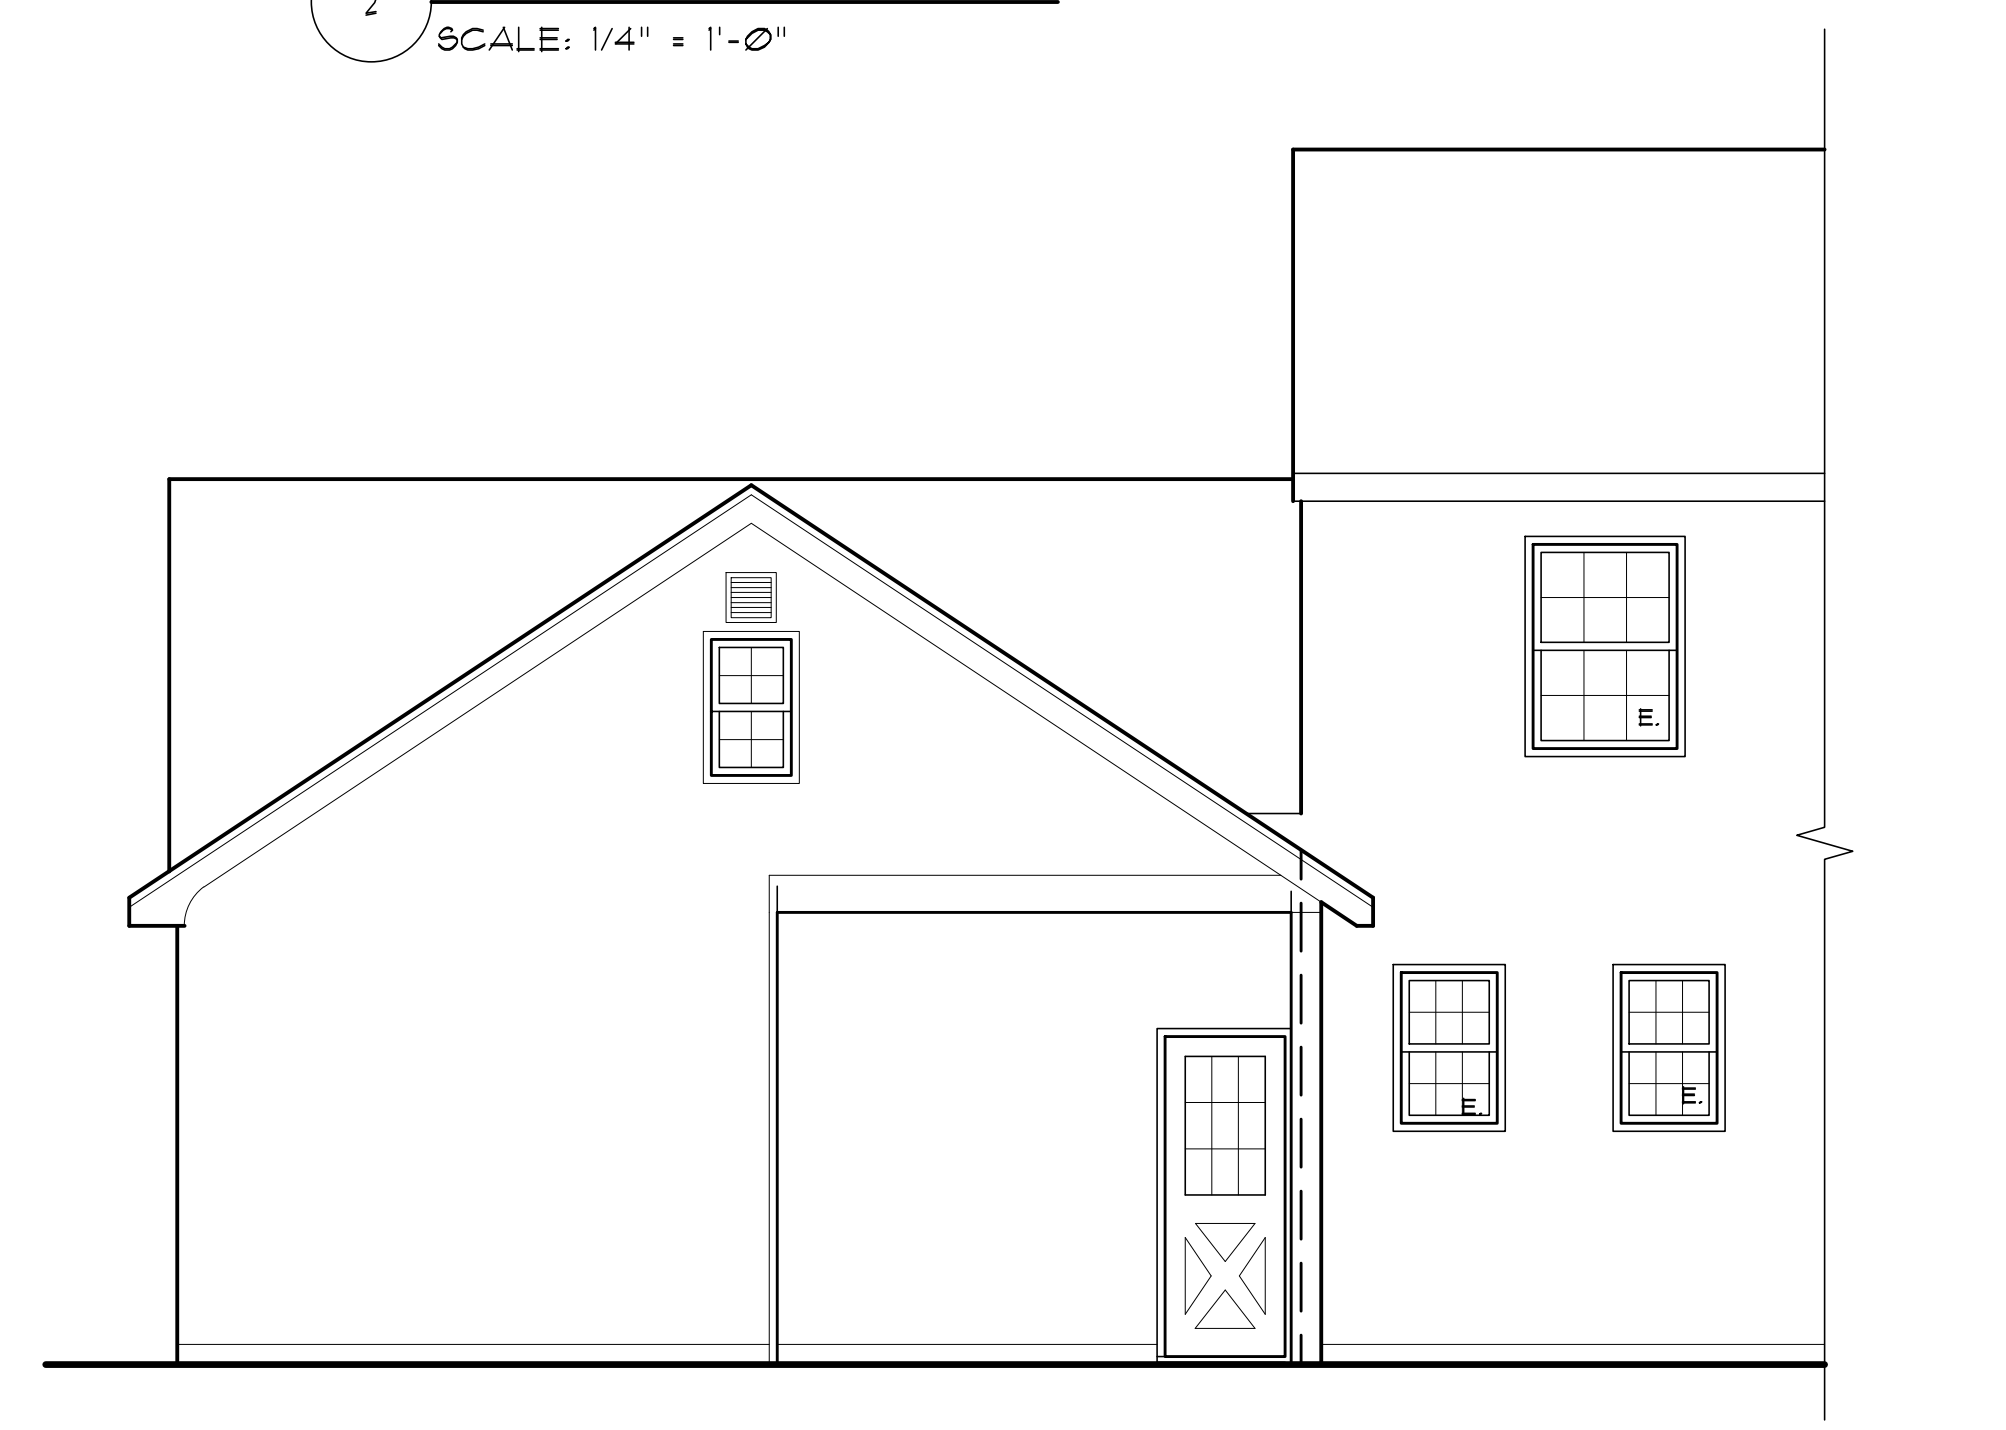

3 REAR ELEVATION
SCALE: 1/4" = 1'-0"

11/4' TO PROPERTY LINE

GARAGE SQUARE FOOTAGE
GARAGE TO EXTERIOR WALLS = 944 SQ. FT.
STORAGE = 181 SQ. FT.

CITY ENGINEER
BOARD CHAIRMAN
BOARD SECRETARY

PROPOSED

Revisions	By

PROPOSED
PLAN & ELEVATIONS

ALTERATIONS AND ADDITIONS FOR:
VICTOR & REBECCA LUCARIELLO
915 KNOLLWOOD COURT
PLAINFIELD, NJ 07062

WILLIAM TOTH - ARCHITECTURE
950 FERNWOOD AVENUE
PLAINFIELD, NJ 07062
908.229.9342
email: bill@totbarchitecture.com
Architect: William Toth

NY 21A010443700
William Toth

Date 03-09-2021
Scale AS-NOTED
Drawn BT
Job No. 21-0030
File 9K-3