






2 LEFT SIDE ELEVATION (PARKING LOT) A-2.1 SCALE: 1/8"=1'-0"

HIGHARC DESIGN, LL ARCHITCETURE + DESI	С			
1869 LANES MILL ROAD LAKEWOOD, NEW JERSEY 08701 PH. 732.221.3677				
THIS DRAWING IS NOT VALID BUILDING PERMITS UNLESS SIG AND SEALED BY THE ARCHIT	GNED			
Jong				
JOSEPH FISCHER NJ 21Al02128300				
1369 SOUTH PLAINFI LLC	ELD			
951 MADISON AVENU LAKEWOOD, NJ 0870				
PROPOSED				
MULTI-FAMILY /				
RETAIL				
	11			
1369-1403 SOUTH AVEN BLOCK 624, LOT 12	NUE			
PLAINFIELD, NEW JERS	SEY			
PLANNING				
BOARD				
SUBMISSION	J			
PROPOSE				
BUILDING ELEVATIONS				
	5			
REVISIONS DATE:				
DRAWN: MH CHECKED: JF	Щ			
SCALE:AS SHOWNDATE:05/27/2020	)2KL			
SHEET NUMBER:	H2002KLE			
A-2.1	ECT ER:			
© 2020 HIGHARCH DESIGN, LLC	PROJI			


— SIGNAGE, T.B.D.

SOUTH AVENUE

NOTE: FINAL BUILDING HEIGHT MAY BE LOWER THAN SHOWN, PENDING ENGINEERING DETERMINATIONS DURING CONSTRUCTION DOCUMENTATION PHASE.

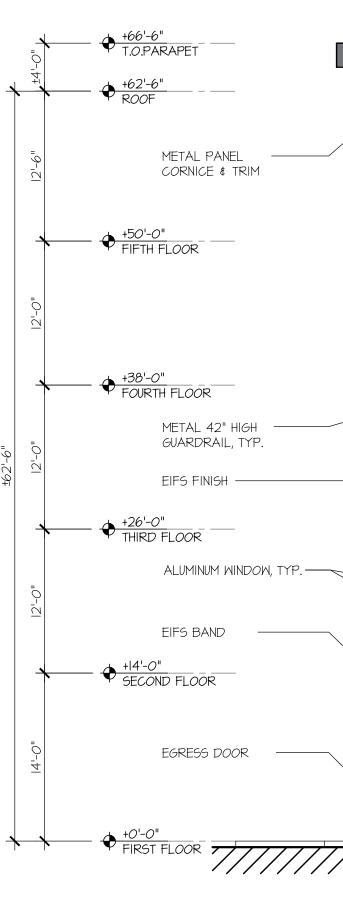




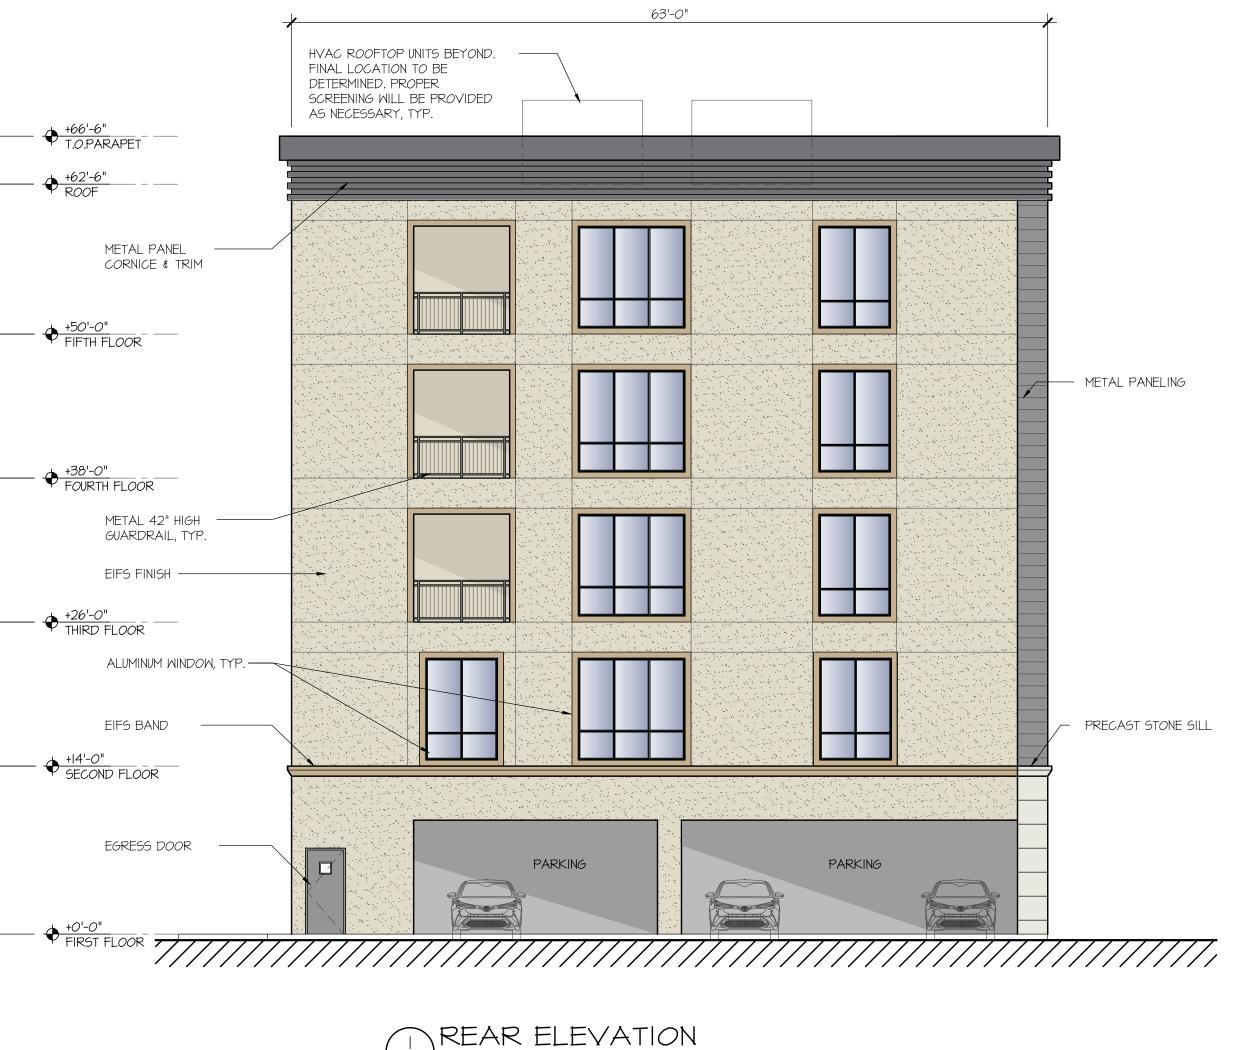

	HIGHARCH ARCHITCETURE + DESIG	$\hat{\boldsymbol{S}}$			
	PH. 732.221.3677				
	THIS DRAWING IS NOT VALID FO BUILDING PERMITS UNLESS SIGN AND SEALED BY THE ARCHITED	NED			
	Jont				
	JOSEPH FISCHER NJ 21Al02128300				
	1369 SOUTH PLAINFIE LLC	ELD			
	951 MADISON AVENUE LAKEWOOD, NJ 08701	:			
	PROPOSED MULTI-FAMILY RETAIL DEVELOPMEN 1369-1403 SOUTH AVENU BLOCK 624, LOT 12 PLAINFIELD, NEW JERSE	T JE			
	PLANNING BOARD SUBMISSION PROPOSED EXTERIOR BUILDING ELEVATIONS				
	REVISIONS DATE:				
	DRAWN: MH CHECKED: JF SCALE: AS SHOWN DATE: 05/27/2020 SHEET NUMBER: A-2.2	JECT H2002KLE			
1	© 2020 HIGHARCH DESIGN, LLC	UN V			

	OPEN SPACE AREA	
$\square$	///	

NOTE: FINAL BUILDING HEIGHT MAY BE LOWER THAN SHOWN, PENDING ENGINEERING DETERMINATIONS DURING CONSTRUCTION DOCUMENTATION PHASE.

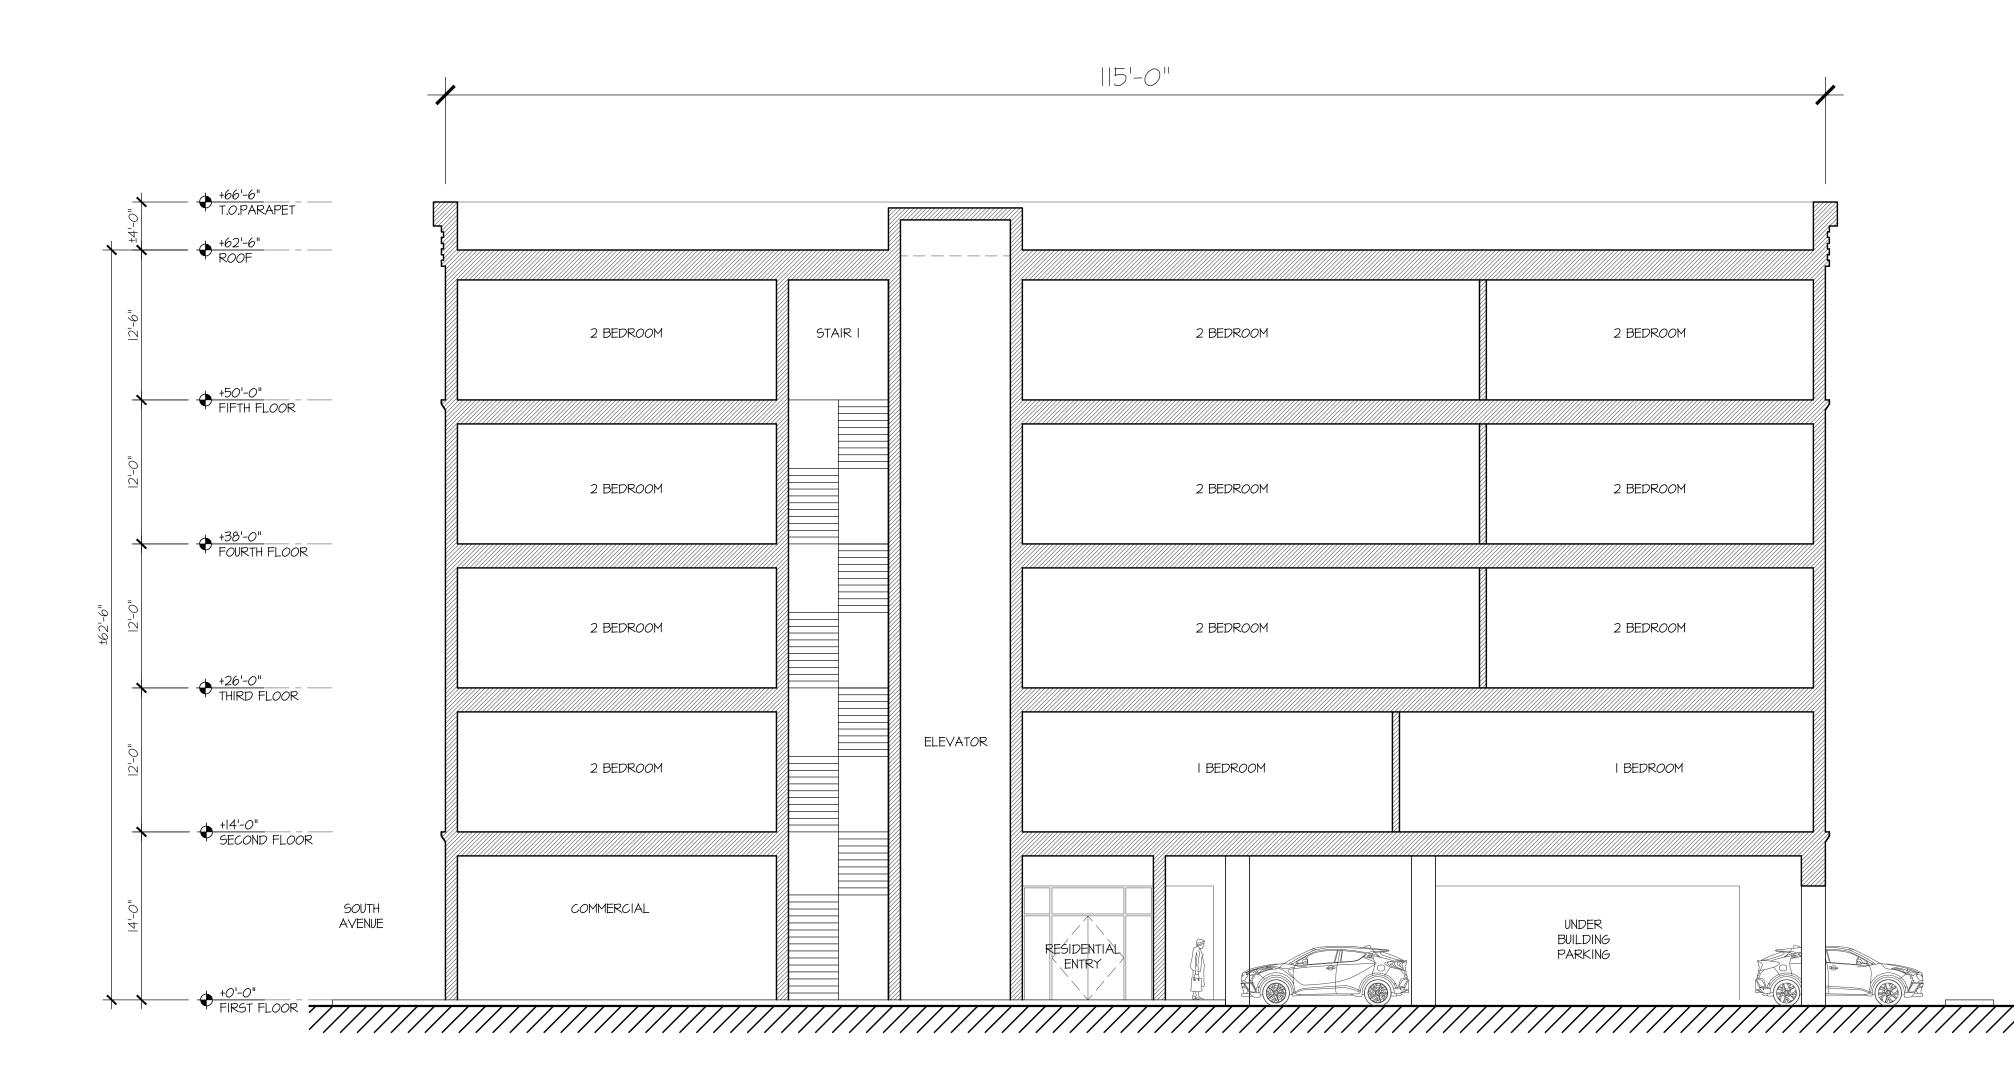



	HIGHARCH DESIGN, LLC ARCHITCETURE + DESIGN
	1869 LANES MILL ROAD LAKEWOOD, NEW JERSEY 08701 PH. 732.221.3677
	THIS DRAWING IS NOT VALID FOR BUILDING PERMITS UNLESS SIGNED AND SEALED BY THE ARCHITECT
	Jong
	JOSEPH FISCHER NJ 21AI02128300
	1369 SOUTH PLAINFIELD LLC
	951 MADISON AVENUE LAKEWOOD, NJ 08701
OPEN SPACE AREA	PROPOSED MULTI-FAMILY / RETAIL DEVELOPMENT
	1369-1403 SOUTH AVENUE BLOCK 624, LOT 12 PLAINFIELD, NEW JERSEY
	PLANNING BOARD SUBMISSION
	PROPOSED BUILDING SECTION
	REVISIONS DATE:
	DRAWN: MH CHECKED: JF
	CHECKED: JF SCALE: AS SHOWN DATE: 05/27/2020 SHEET NUMBER:
	A-2.1