


THE USE OF THESE PLANS AND SPECIFICATIONS SHALL BE RESTRICTED TO THE ORIGINAL SITE FOR WHICH THEY WERE PREPARED AND PUBLICATION THEREOF IS EXPRESSLY LIMITED TO SUCH USE, REUSE, REPRODUCTION, OR PUBLICATION BY ANY METHOD, IN WHOLE OR IN PART IS PROHIBITED. TITLE TO THE PLANS AND SPECIFICATIONS REMAINS WITH THE ENGINEER WITHOUT PREJUDICE. VISUAL CONTACT WITH THESE PLANS AND SPECIFICATIONS SHALL CONSTITUTE PRIMA FACIE EVIDENCE OF THE ACCEPTANCE OF THESE RESTRICTIONS.


REV	DESCRIPTION	DATE
2	SIDEWALL REVISION	1-13-20

ISSUE FOR SD:
 ISSUE FOR DD: 02/14/20
 ISSUE FOR PLANNING BD:
 ISSUE FOR PERMIT:
 ISSUE FOR CONSTRUCTION:


NOTES:

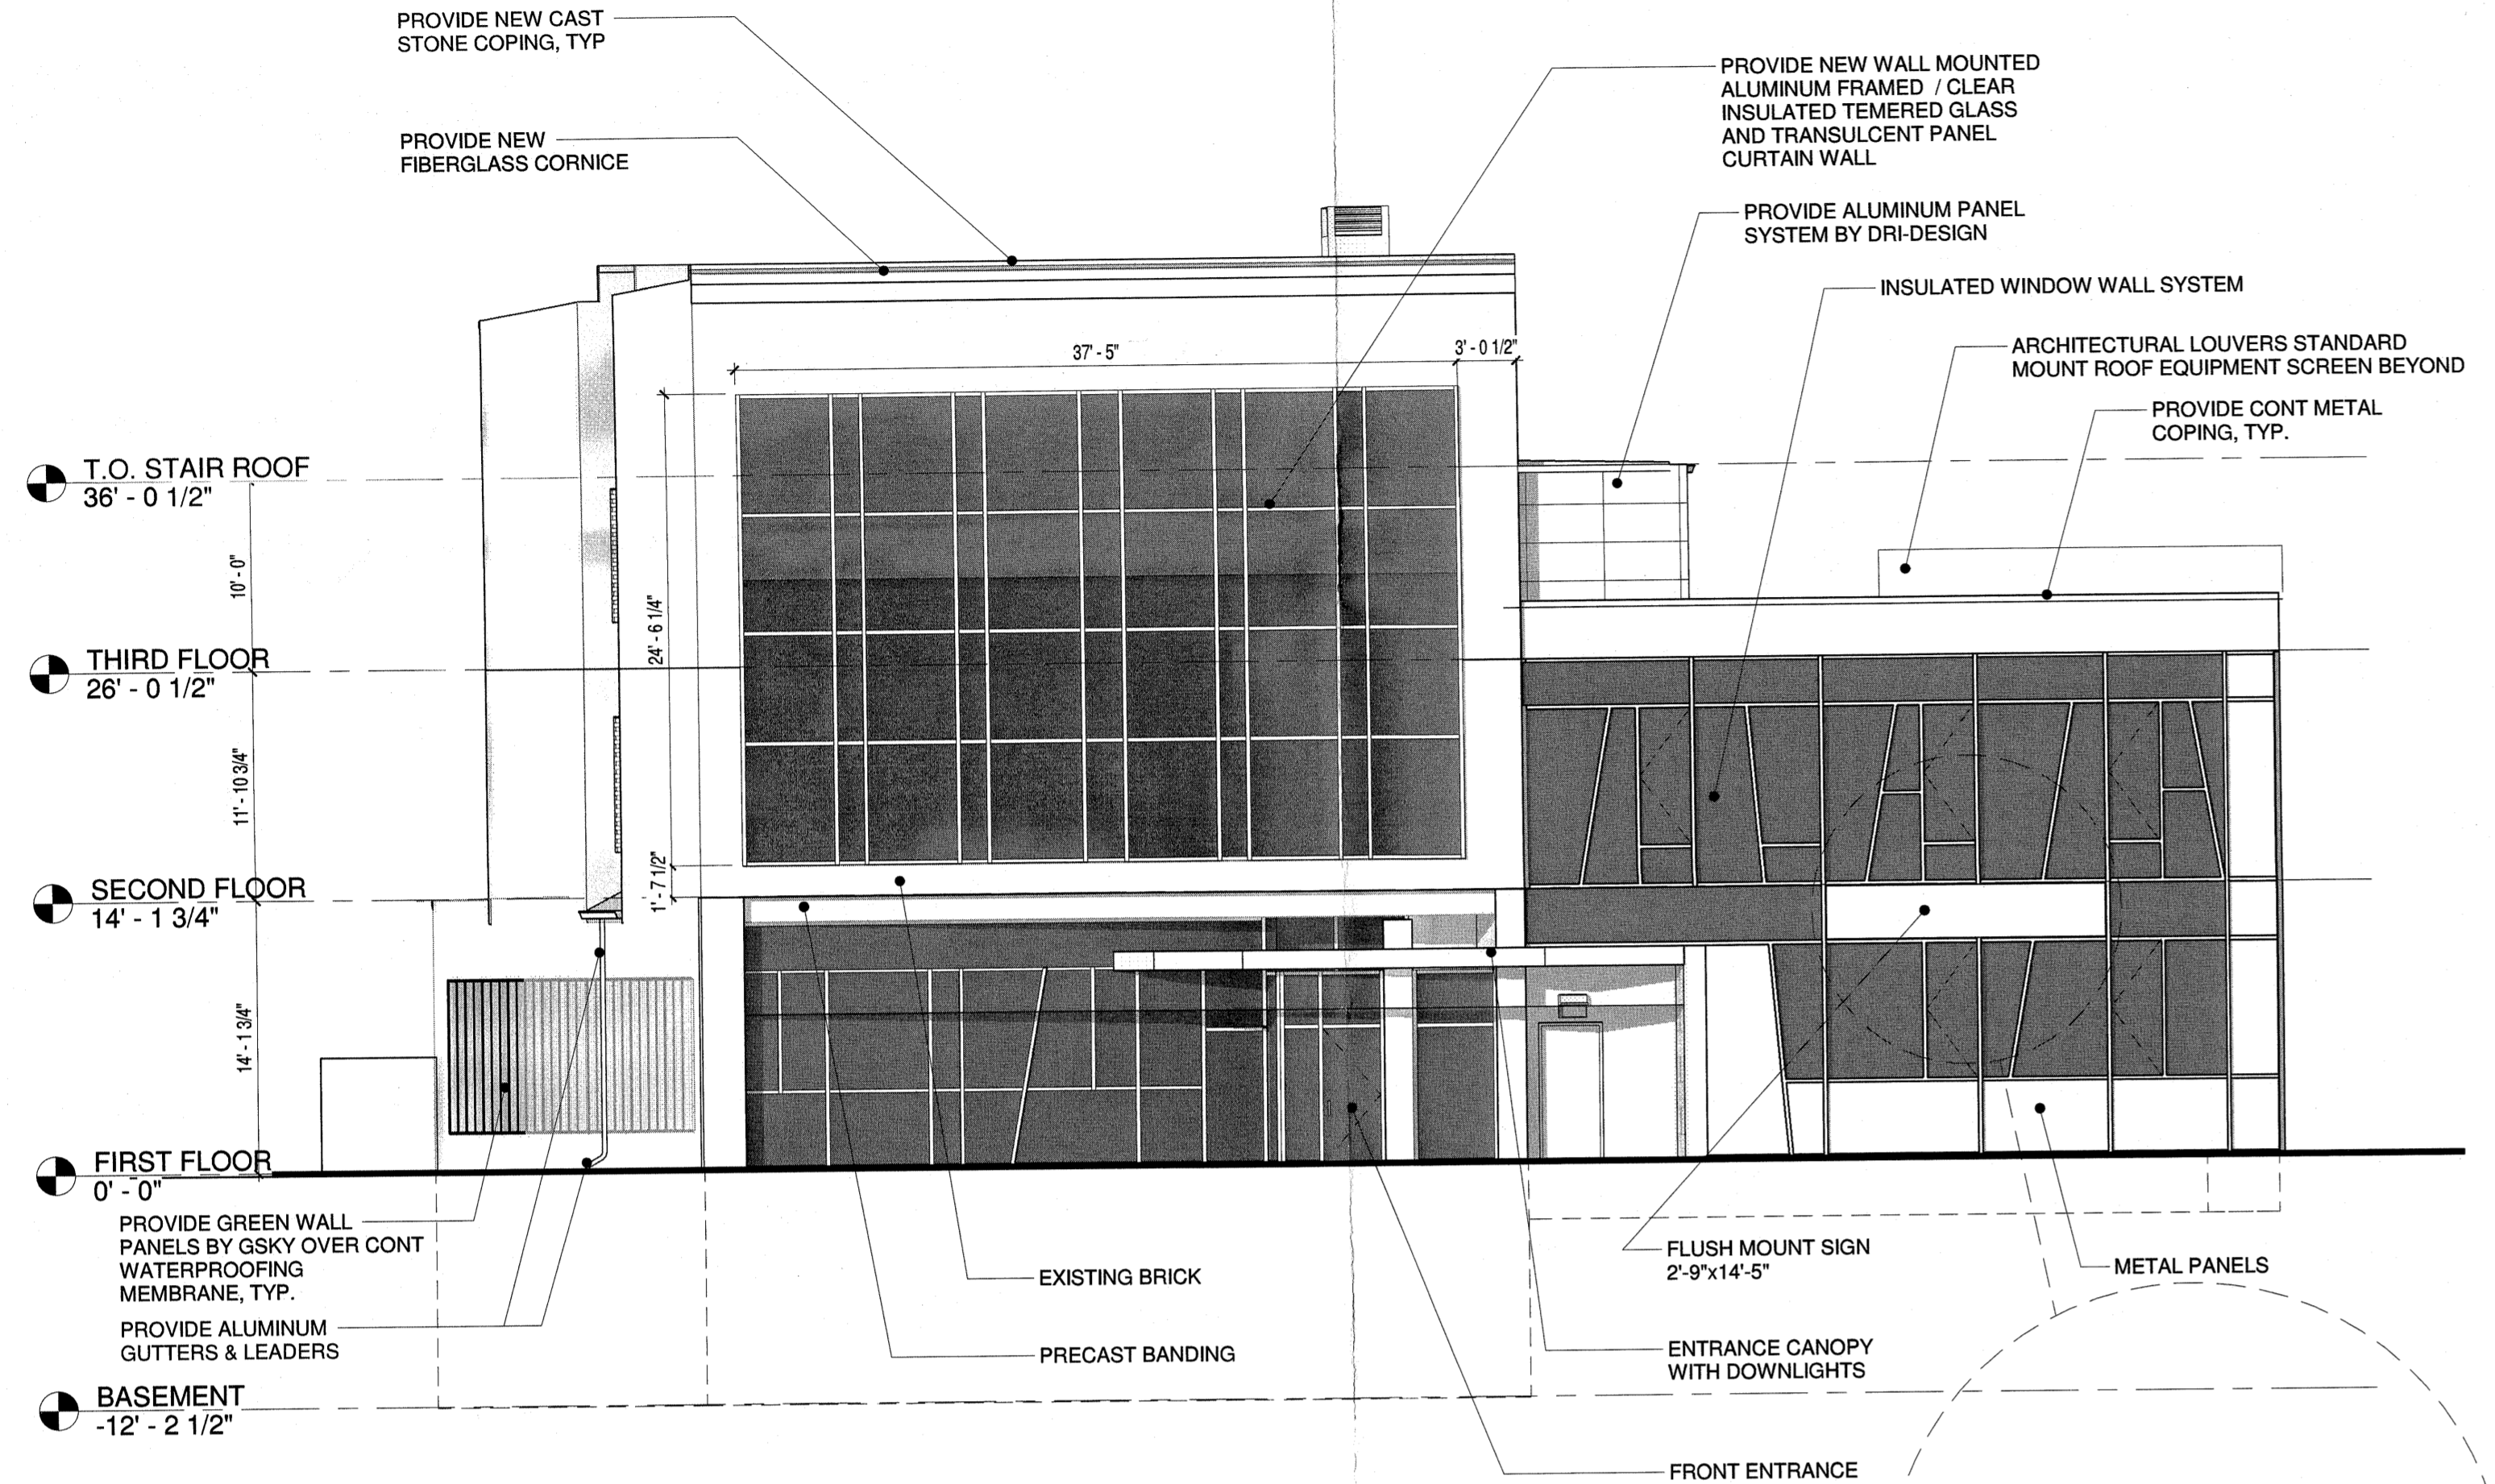


1 FRONT EXTERIOR ELEVATION
 1/8" = 1'-0"

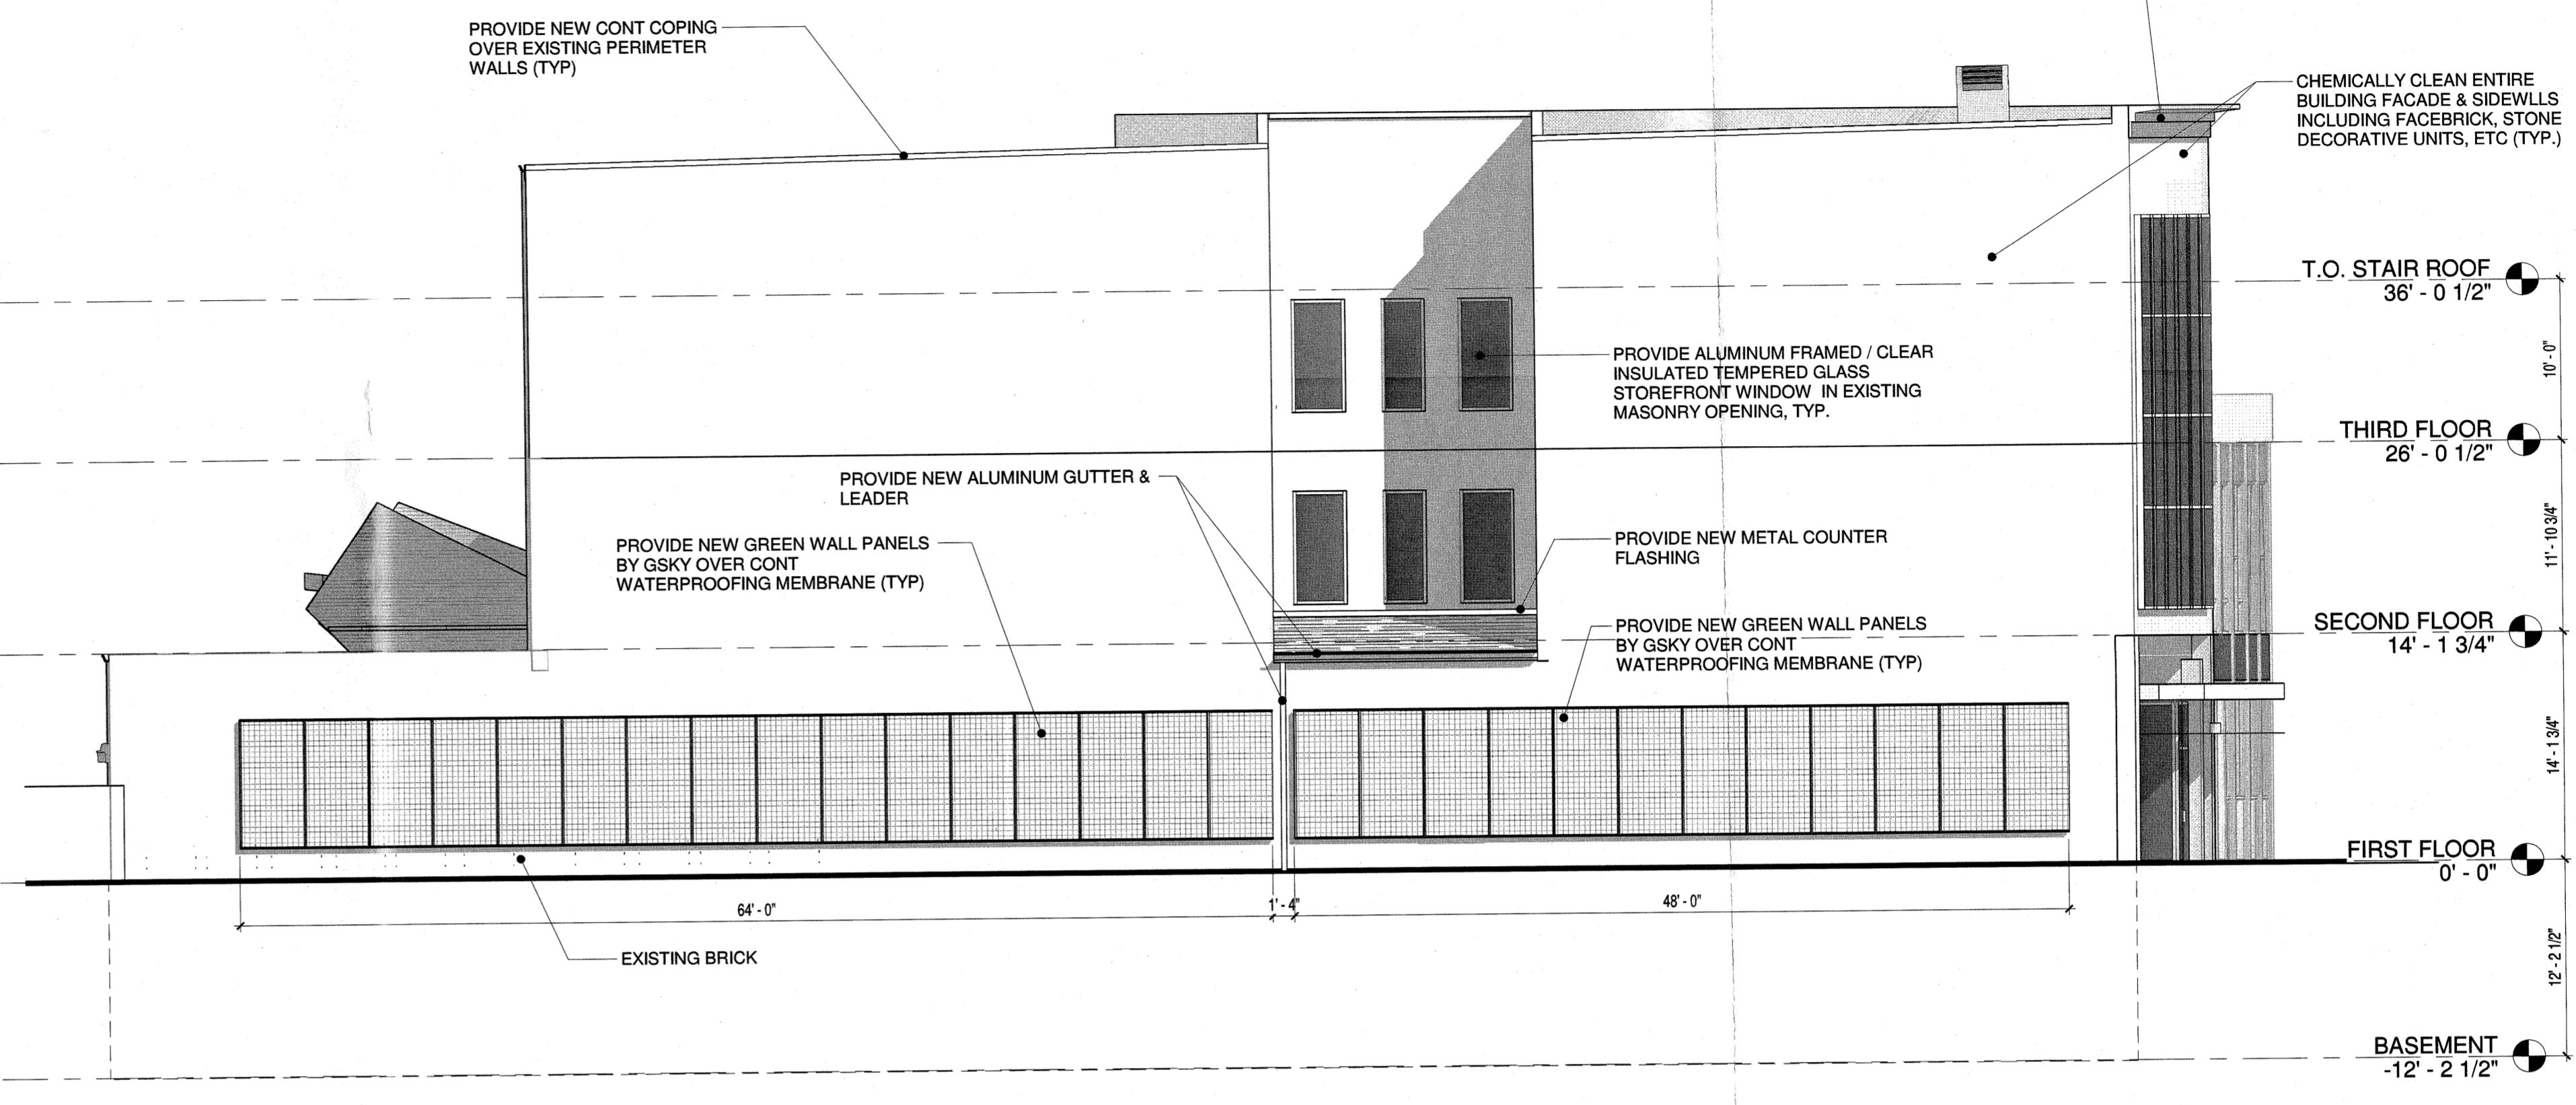


4 LEFT SIDE EXTERIOR ELEVATION
 1/8" = 1'-0"

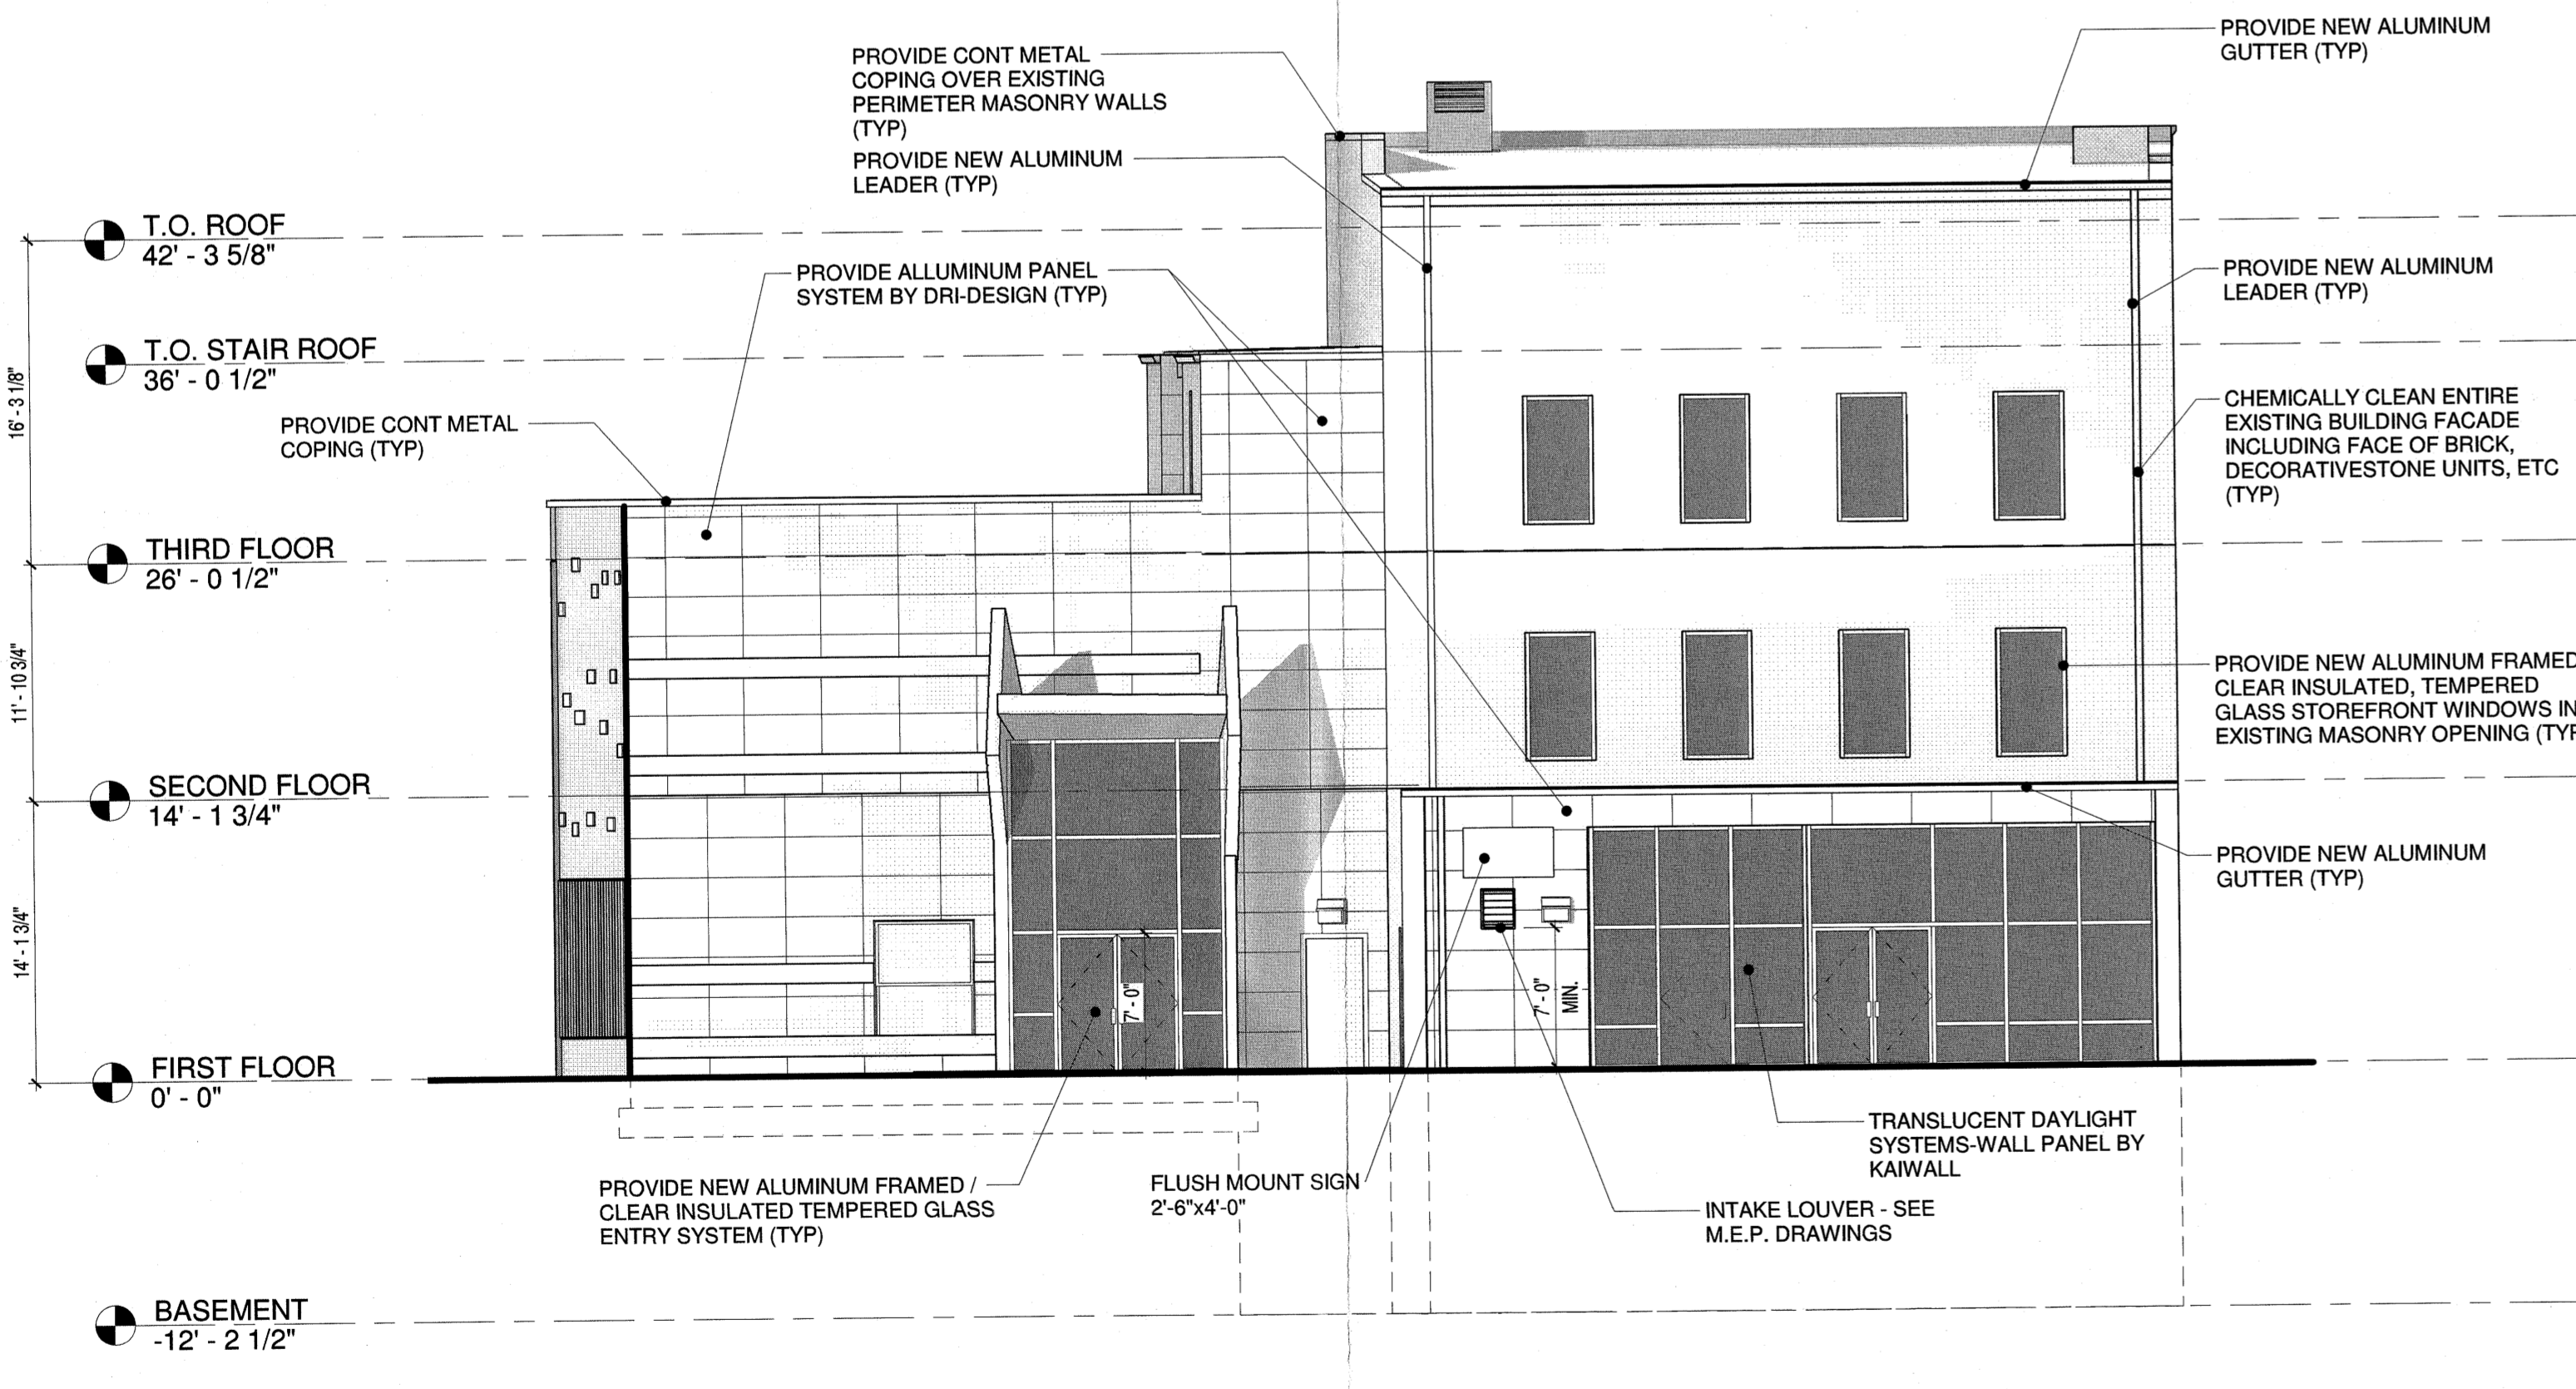

5 REAR EXTERIOR ELEVATION
 1/8" = 1'-0"

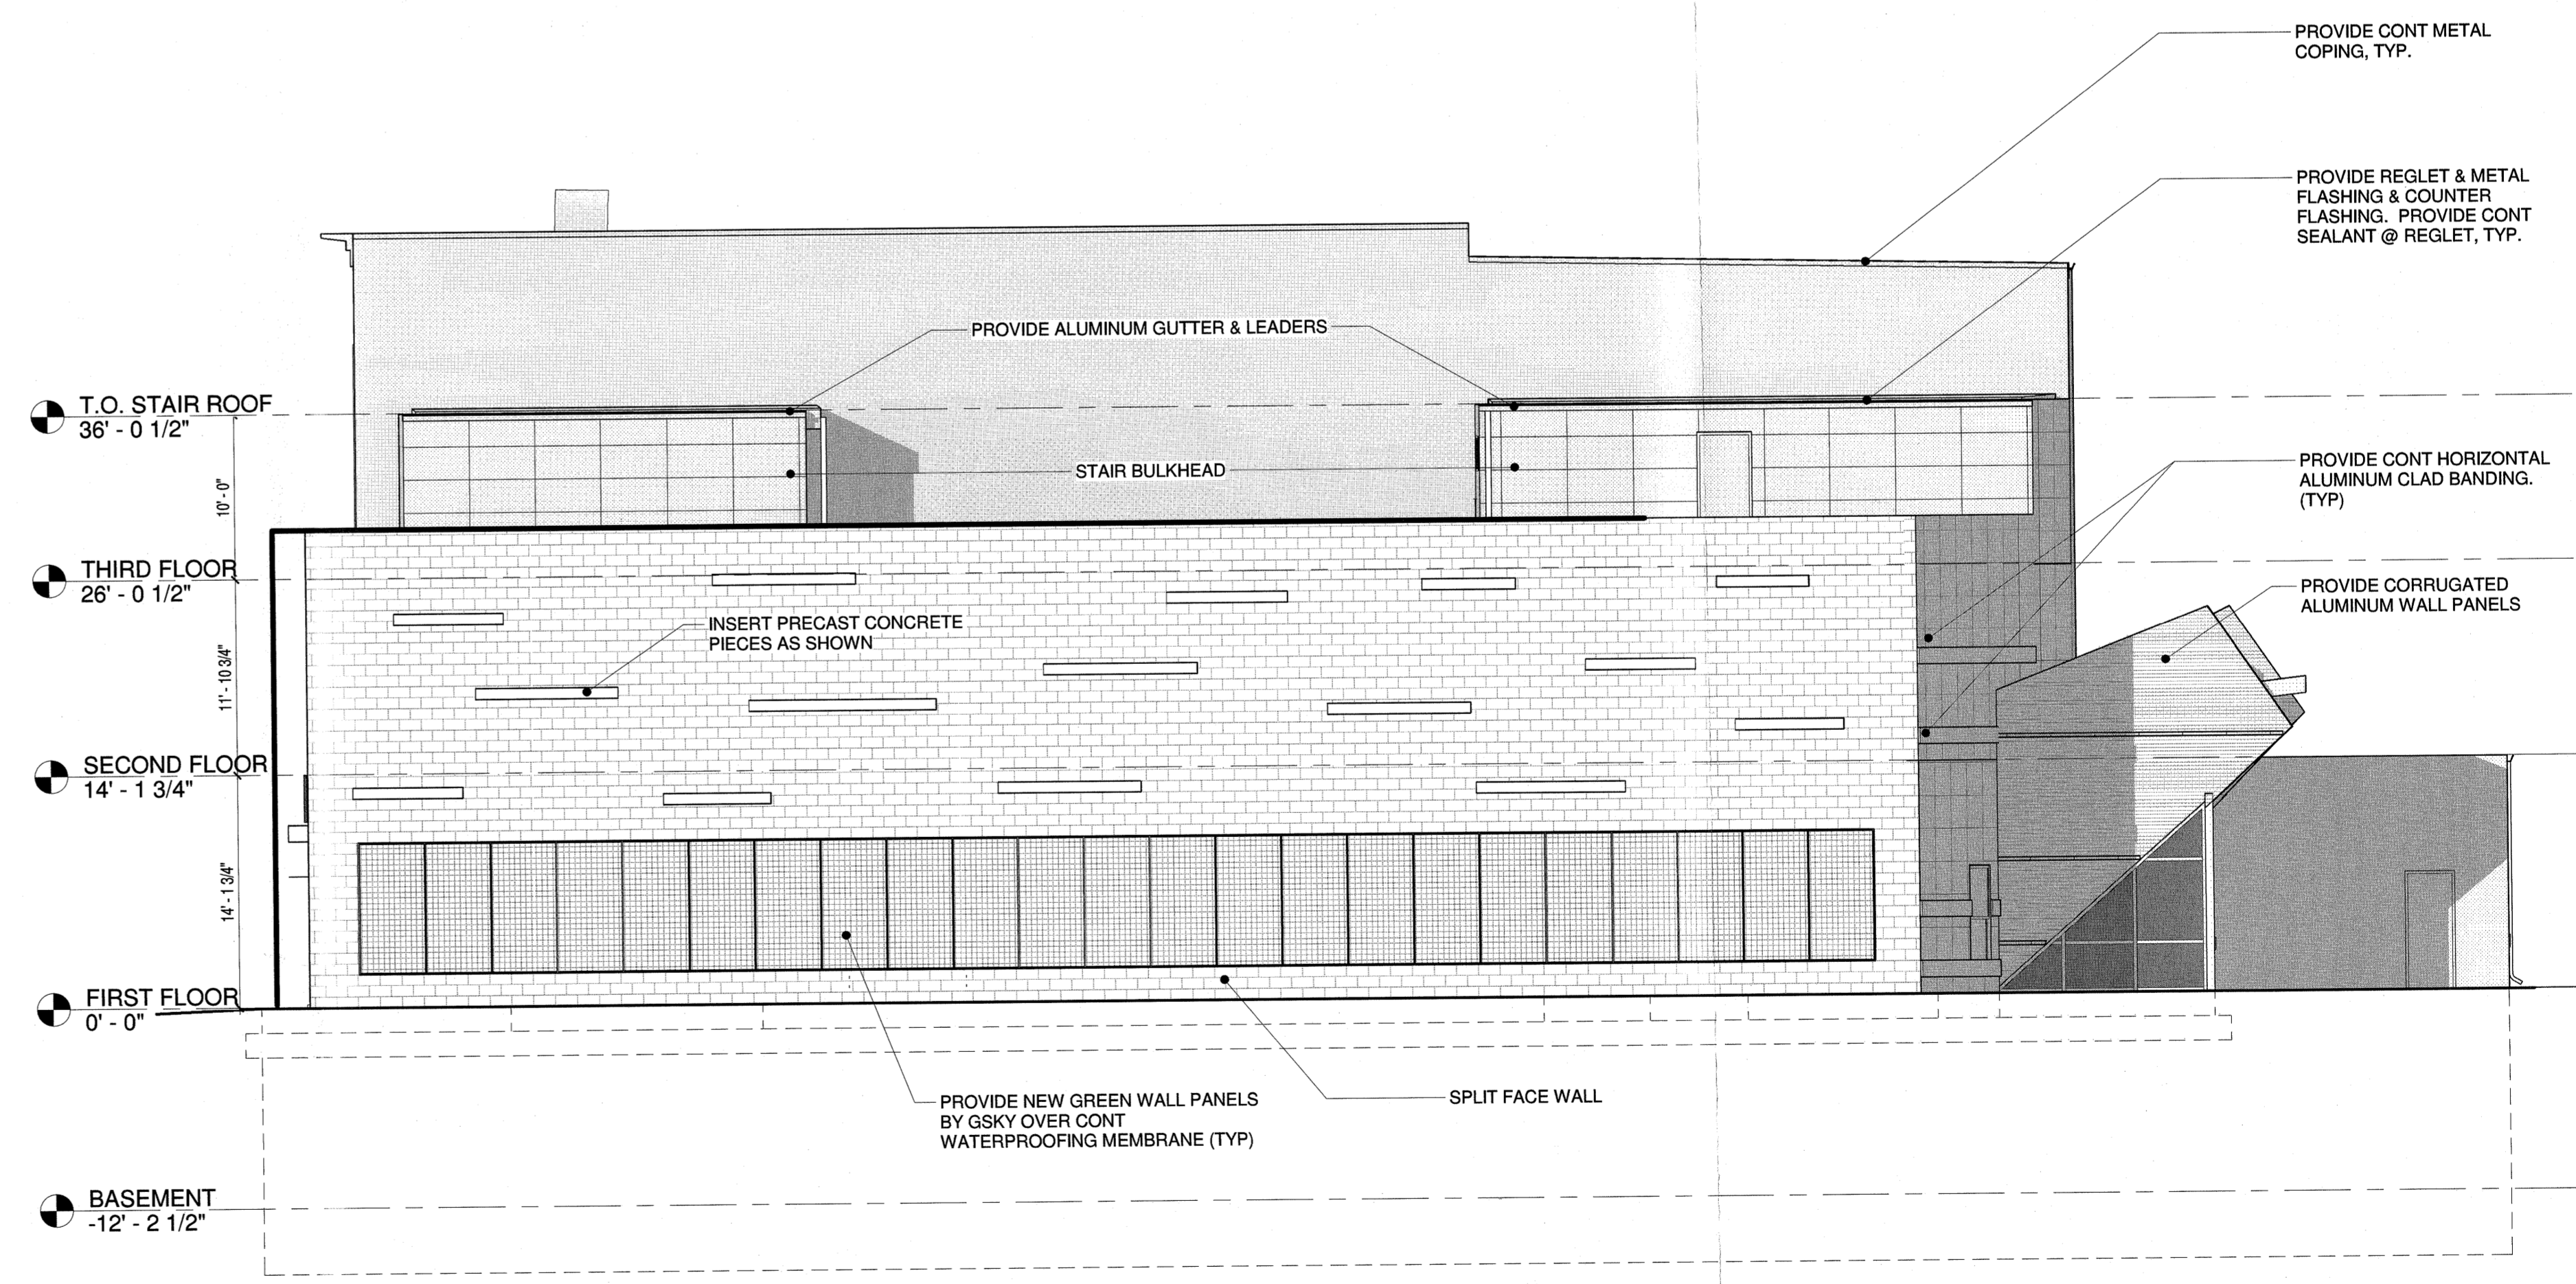

2 RIGHT SIDE EXTERIOR ELEVATION
 1/8" = 1'-0"

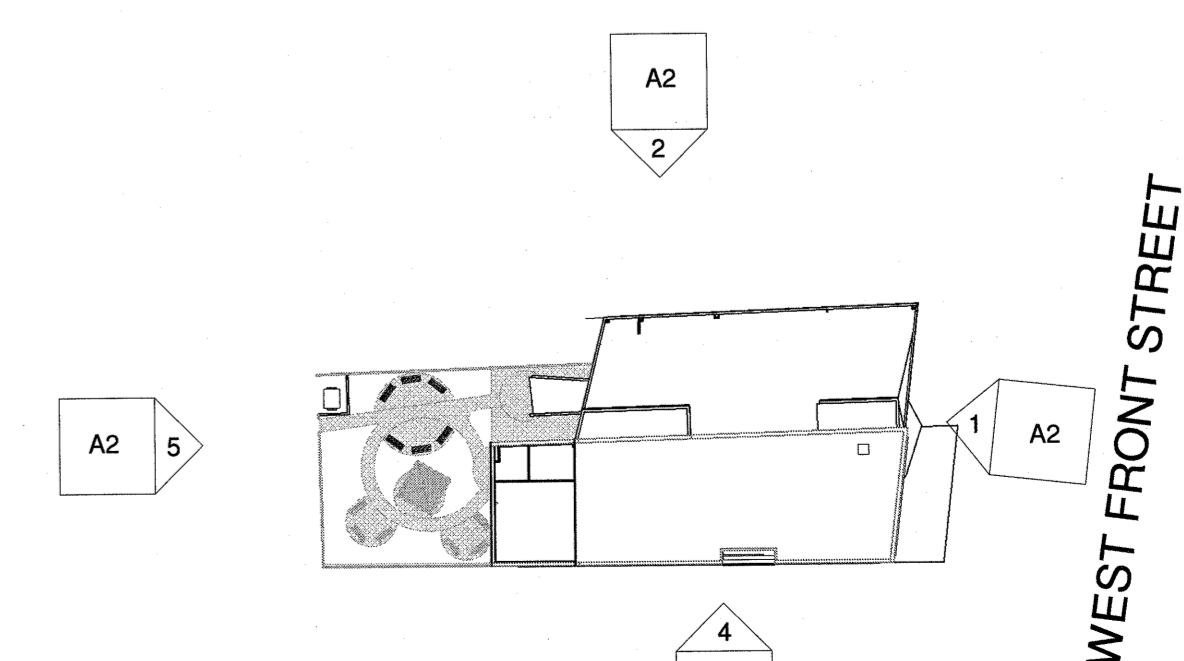

3 KEY PLAN
 1" = 60'-0"

171 Main Street, Suite 301
 Hackensack, New Jersey 07601
 T 201.678.1201
 F 201.678.1209
 E email@jcarballo.com
 W www.jcarballo.com

JCAgroup
 JOSE CARBALLO ARCHITECTURAL GROUP, P.C.

D.C.A.
 REFERENCE No.
 5028-13


PROJECT
 PROPOSED OFFICES &
 SENIOR CARE FACILITIES

OWNER
 FRONT STREET OFFICES
 URBAN RENEWAL, LLC.

LOCATION
 220-232 WEST FRONT ST
 PLAINFIELD, NJ 07060

DRAWING
 EXTERIOR ELEVATIONS

JOSE I. CARBALLO, R.A.
 NJ: 21A10091740

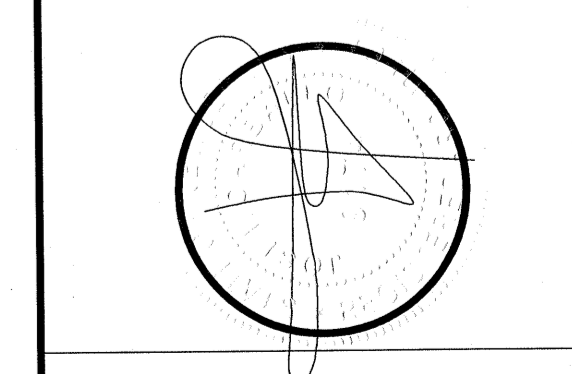

DATE 02/14/20

BY JJ,JF PROJECT # 201766

DRAWING #
 A2 OF 2